

JW MARRIOTT COMPLEX STATE PARKING GARAGE I 2,865 SPACES MISSOURI STREET MARRIOTT HOTEL WESTIN HOTEL UNDERGROUND PARKING 420 SPACES CAPITOL COMMONS HYATT REGENCY 255 PARKING SPACES

WALKWAY TO HYATT REGENCY & CIRCLE CENTRE MALL

PLAZA PARKING GARAGE 770 SPACES

CHESAPEAKE STREET

ST. JOHN CHURCH

GEORGIA STREET

PAN AMERICAN PLAZA

UNDERGROUND PARKING 1,120 SPACES

LOUISIANA ST.

UNION STATION CROWNE PLAZA

PARKING LOT # 3 298 SPACES

LUCAS OIL STADIUM- 111 PARKING SPACES IN NORTHWEST LOT 1439 PARKING SPACES IN SOUTH LOT

SENATE AVENUE SOUTH STREET



FIRST FLOOR PLAN
SCALE: 1" = 100'-0" AT 18x22"



BCMC

EXHIBIT HALL A
44,400 S.F.

EXHIBIT HALL B
48,200 S.F.

EXHIBIT HALL C
43,200 S.F.

EXHIBIT HALL D
46,800 S.F.

EXHIBIT HALL E
40,400 S.F.

EXHIBIT HALL F
52,000 S.F.

EXHIBIT HALL G
44,000 S.F.

EXHIBIT HALL H
75,200 S.F.

EXHIBIT HALL I
88,900 S.F.

EXHIBIT HALL J
36,300 S.F.

EXHIBIT HALL K
38,600 S.F.

WABASH BALLROOM

500 BALLROOM


LOADING DOCKS


LOADING DOCKS

TRUCK TURNAROUND

PARKING LOT

VERTICAL TRANSPORTATION BUILDING (TO LUCAS OIL STADIUM CONNECTOR)

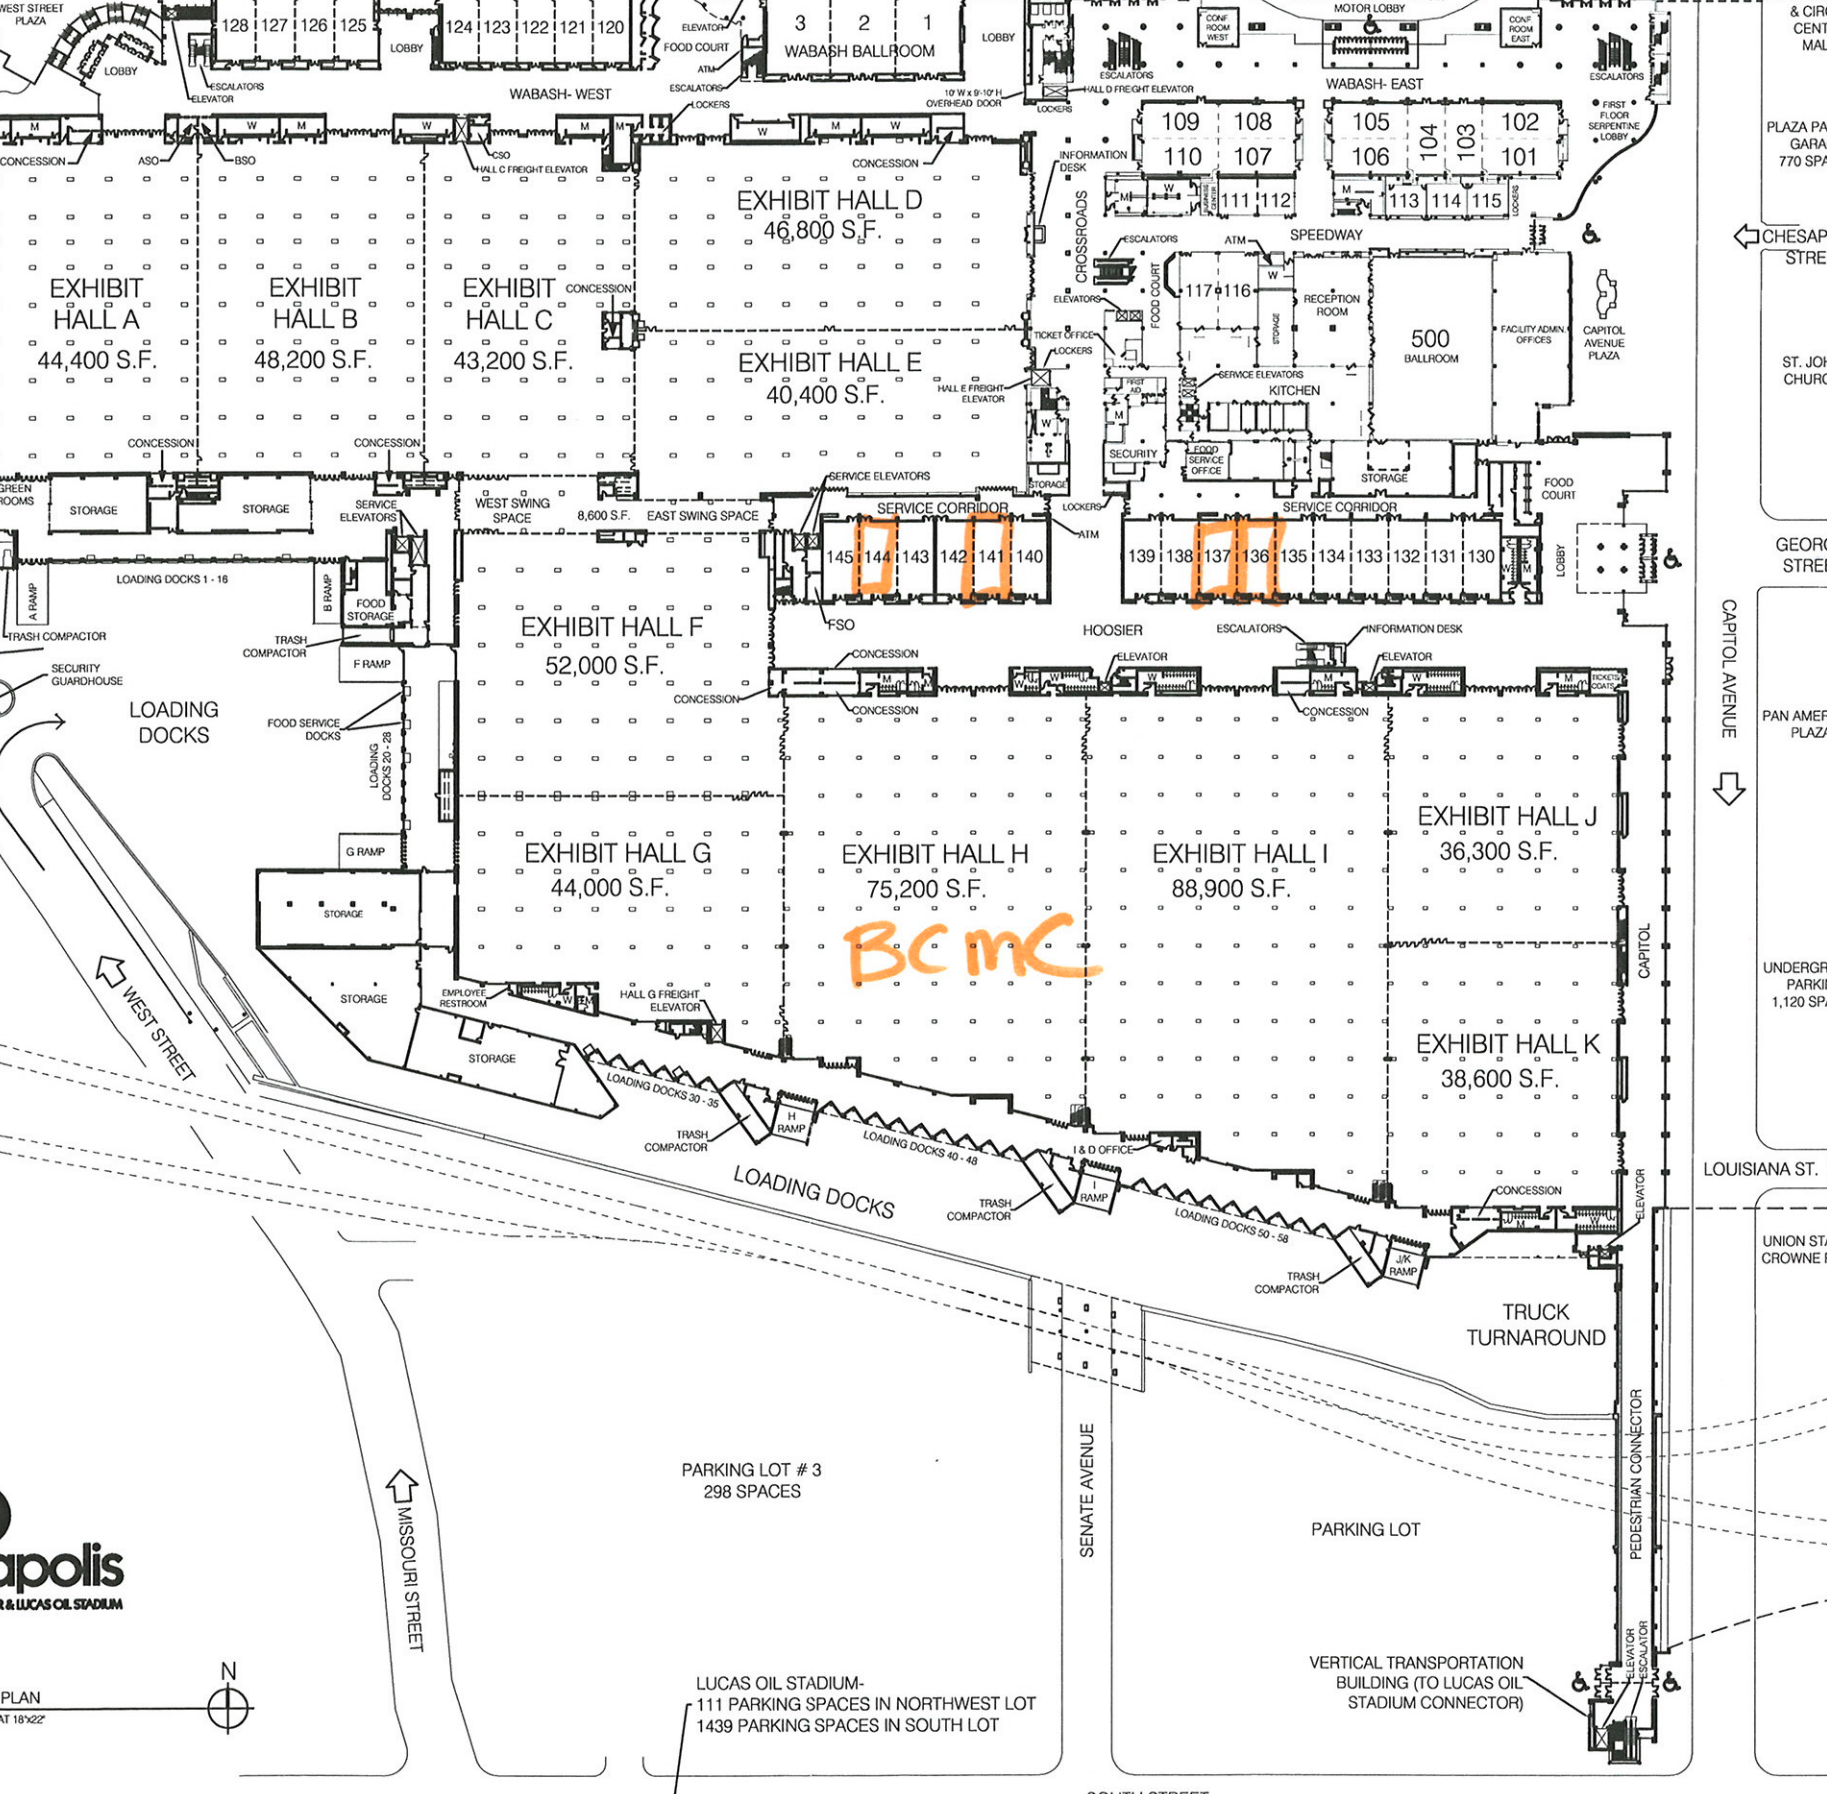

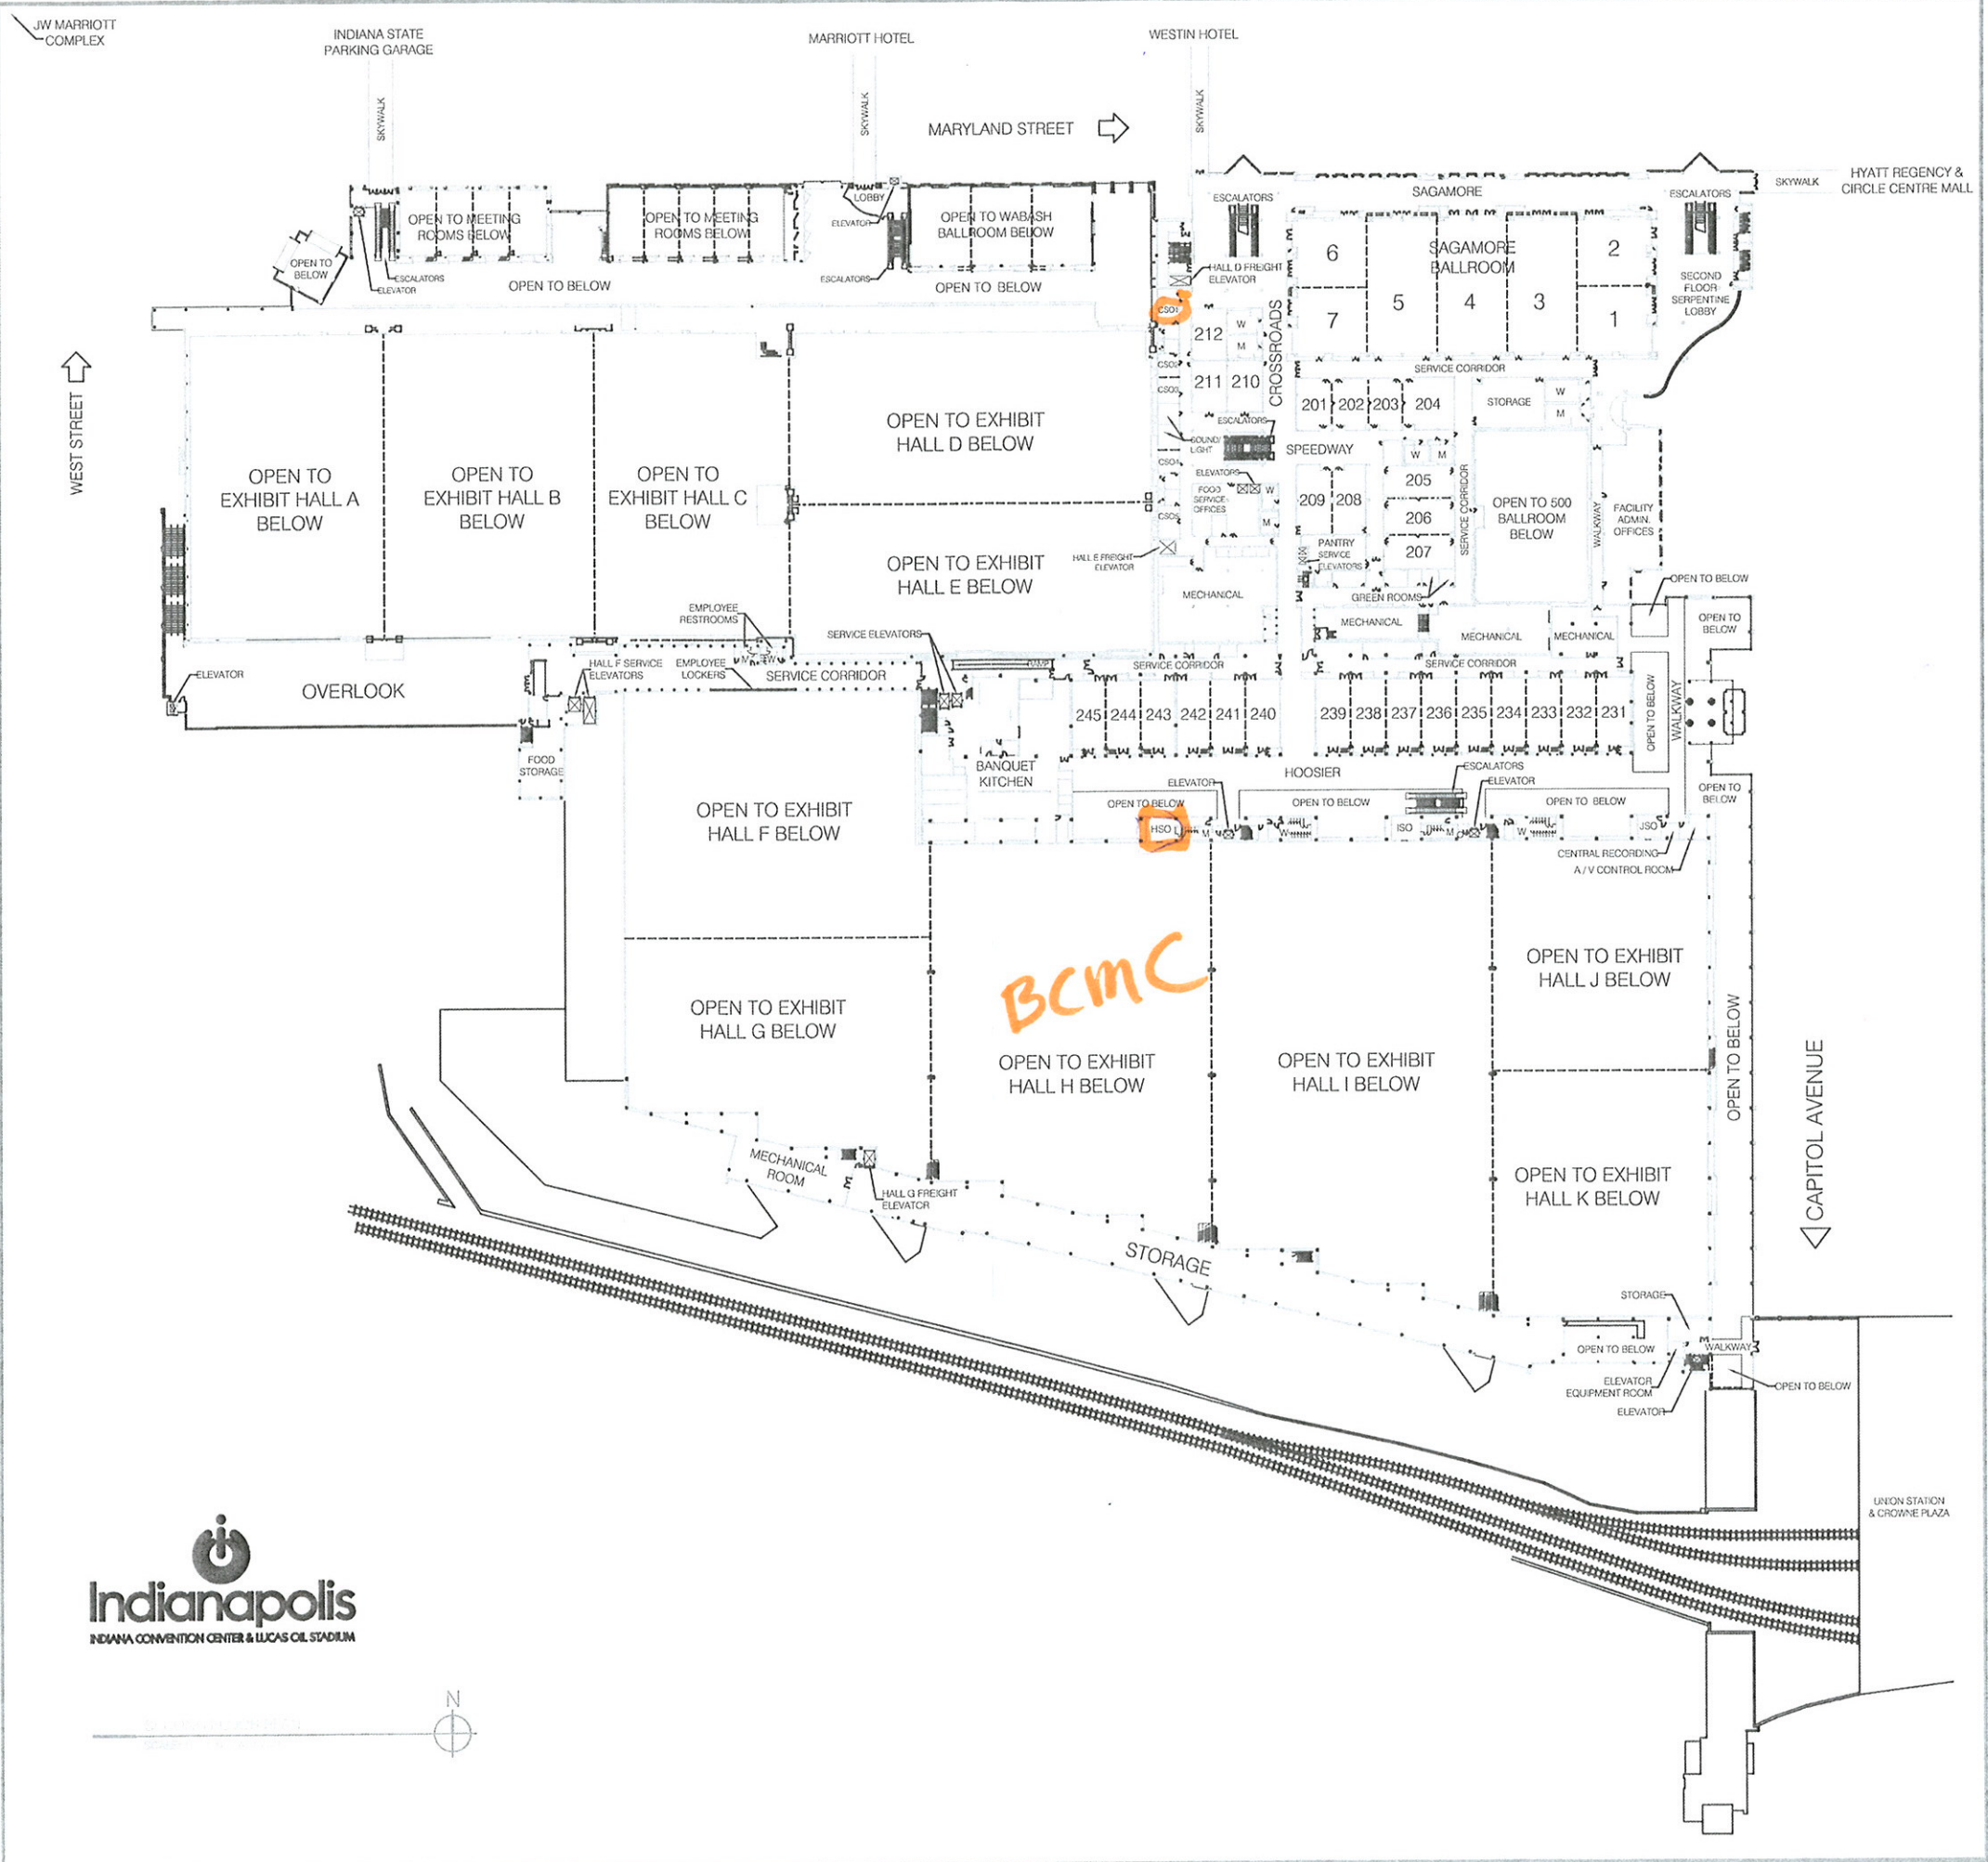

JW MARRIOTT COMPLEX

INDIANA STATE PARKING GARAGE

MARRIOTT HOTEL

WESTIN HOTEL

MARYLAND STREET

HYATT REGENCY & CIRCLE CENTRE MALL

WEST STREET

OPEN TO EXHIBIT HALL A BELOW

OPEN TO EXHIBIT HALL B BELOW

OPEN TO EXHIBIT HALL C BELOW

OPEN TO EXHIBIT HALL D BELOW

OPEN TO EXHIBIT HALL E BELOW

OVERLOOK

OPEN TO EXHIBIT HALL F BELOW

OPEN TO EXHIBIT HALL G BELOW

OPEN TO EXHIBIT HALL H BELOW

OPEN TO EXHIBIT HALL I BELOW

OPEN TO EXHIBIT HALL J BELOW

OPEN TO EXHIBIT HALL K BELOW

CAPITOL AVENUE

UNION STATION & CROWNE PLAZA

BCMC

Indianapolis
INDIANA CONVENTION CENTER & LUCAS OIL STADIUM

